


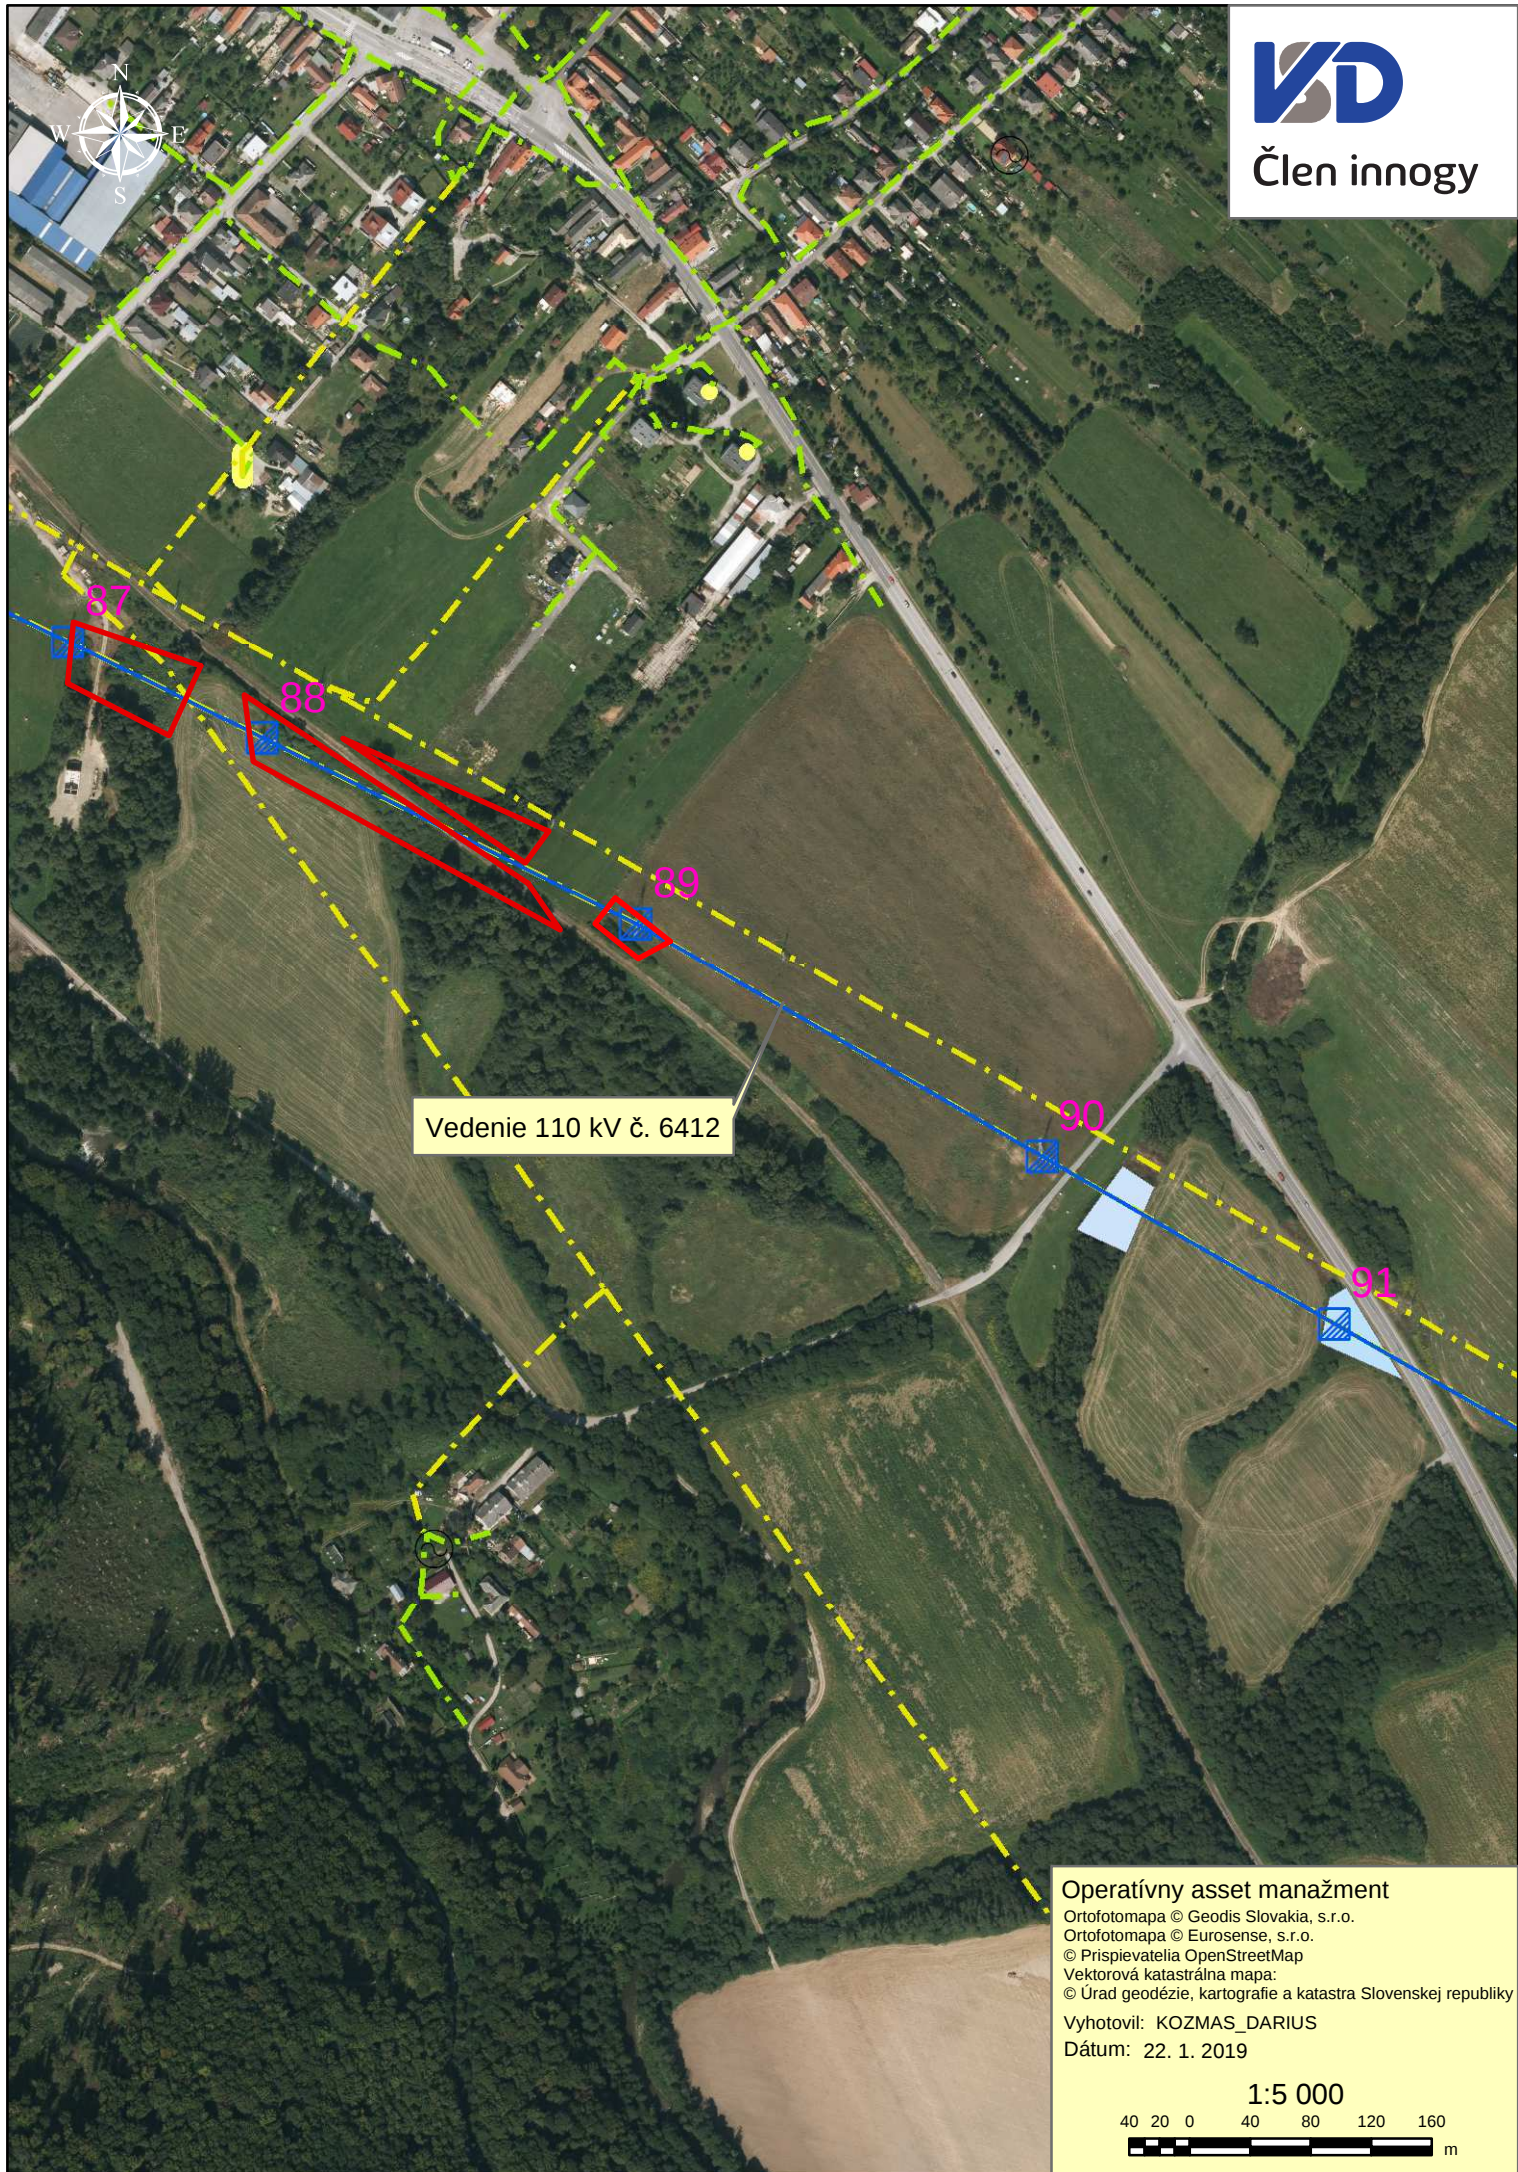

Vedenie 110 kV č. 6412